


## Splicing diagram: Feeder Cable 01

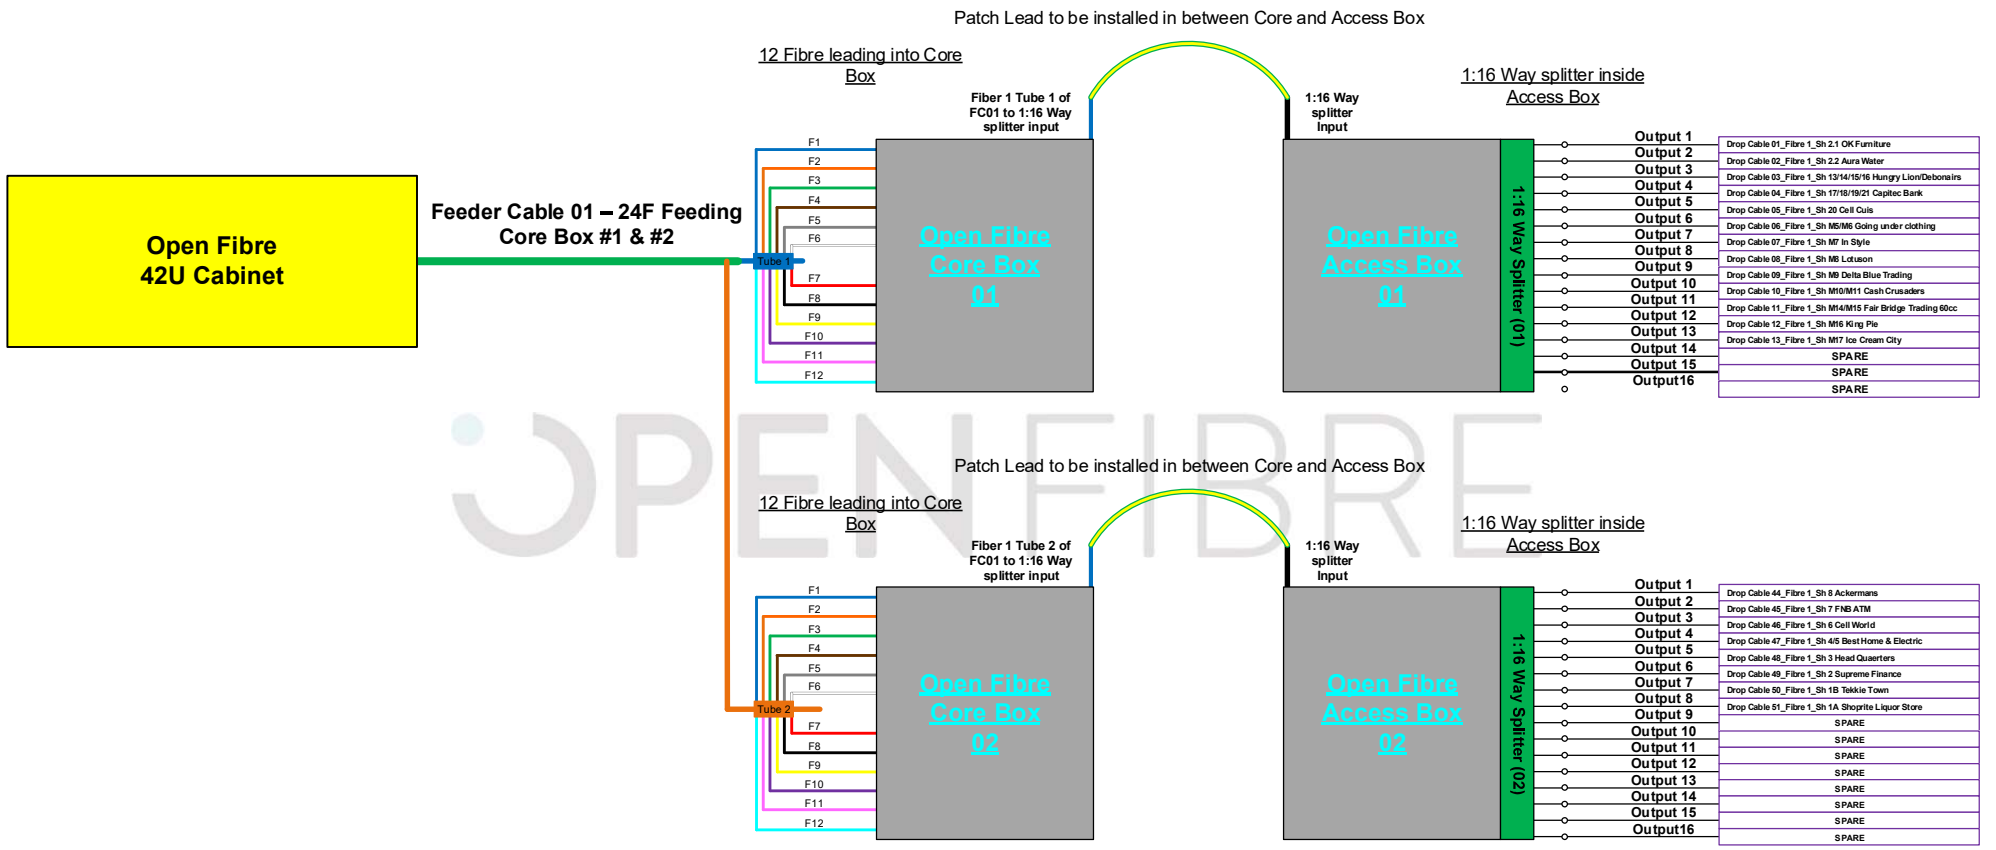

Output 1	Drop Cable 01_Fibre 1_Sh 21 OK Furniture
Output 2	Drop Cable 02_Fibre 1_Sh 22 Aura Water
Output 3	Drop Cable 03_Fibre 1_Sh 13/14/15/16 Hungry Lion/Debonairs
Output 4	Drop Cable 04_Fibre 1_Sh 17/18/19/21 Capitec Bank
Output 5	Drop Cable 05_Fibre 1_Sh 20 Cell Cuts
Output 6	Drop Cable 06_Fibre 1_Sh M5M6 Going under clothing
Output 7	Drop Cable 07_Fibre 1_Sh M7 In Style
Output 8	Drop Cable 08_Fibre 1_Sh MB Lutson
Output 9	Drop Cable 09_Fibre 1_Sh MB Delta Blue Trading
Output 10	Drop Cable 10_Fibre 1_Sh M10/M11 Cash Crusaders
Output 11	Drop Cable 11_Fibre 1_Sh M14/M15 Fair Bridge Trading 60cc
Output 12	Drop Cable 12_Fibre 1_Sh M16 King Pie
Output 13	Drop Cable 13_Fibre 1_Sh M17 Ice Cream City
Output 14	SPARE
Output 15	SPARE
Output 16	SPARE

Output 1	Drop Cable 44_Fibre 1_Sh 8 Ackermans
Output 2	Drop Cable 45_Fibre 1_Sh 7 FNB ATM
Output 3	Drop Cable 46_Fibre 1_Sh 6 Cell World
Output 4	Drop Cable 47_Fibre 1_Sh 45 Best Home & Electric
Output 5	Drop Cable 48_Fibre 1_Sh 3 Head Quarters
Output 6	Drop Cable 49_Fibre 1_Sh 2 Supreme Finance
Output 7	Drop Cable 50_Fibre 1_Sh 1B Tablea Team
Output 8	Drop Cable 51_Fibre 1_Sh 1A Shoprite Liquor Store
Output 9	SPARE
Output 10	SPARE
Output 11	SPARE
Output 12	SPARE
Output 13	SPARE
Output 14	SPARE
Output 15	SPARE
Output 16	SPARE


### Colour Legend

	Installed 42U Cabinet		Installed 2 Way 12/10 Duct		Installed 50mm PVC Pipe		Installed 4 Way 12/10 Duct + 24F Micro Cable		Installed Rhi-node 400 Hand Hole
	Installed Core Box		Installed 4 Way 12/10 Duct		24F Micro Cable		Installed 2 Way 12/10 Duct + 24F Micro Cable		
	Installed Access Box		Installed 12 Way 8/5 drop duct		Installed 12 Way 8/5 drop duct				



Project No:	Rev:	Date:	Page 5 of 7
RSS-OPF-0033-CPT	000	29/06/2022	

## Splicing diagram: Feeder Cable 02

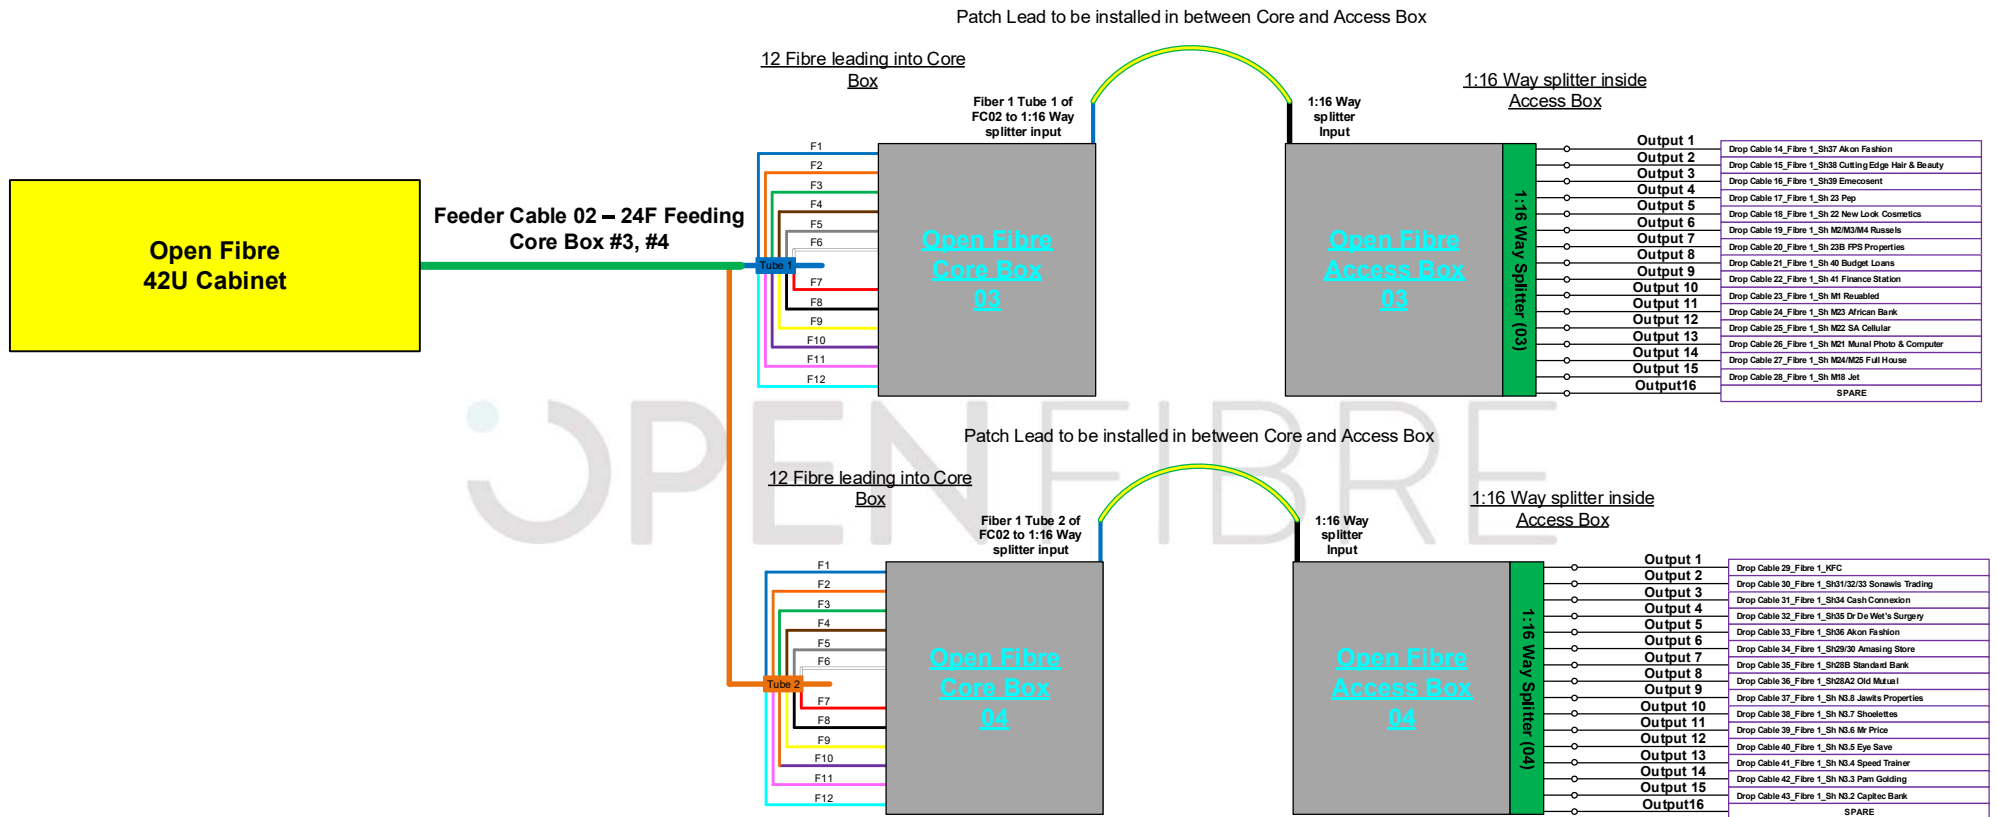

### Colour Legend

	Installed 42U Cabinet		Installed 2 Way 12/10 Duct		Installed 50mm PVC Pipe		Installed 4 Way 12/10 Duct + 24F Micro Cable
	Installed Core Box		Installed 4 Way 12/10 Duct		24F Micro Cable		Installed Rhi-node 400 Hand Hole
	Installed Access Box		Installed 12 Way 8/5 drop duct		Installed 2 Way 12/10 Duct + 24F Micro Cable		



Project No:	Rev:	Date:	
RSS-OPF-0033-CPT	000	29/06/2022	Page 6 of 7